

BETH SHILOH MIKVAH


Schematic Elevation & Plan

PLAN KEY

- A ENTRY (New Construction)
- B RECEPTION
- C LOUNGE
- D OFFICE
- E PREPARATION ROOM (15 Total)
- F LINK (New Construction)
- G MIKVAH (New Construction)
- H HOSPITALITY
- I STORAGE/MECHANICAL



SCHEMATIC ELEVATION

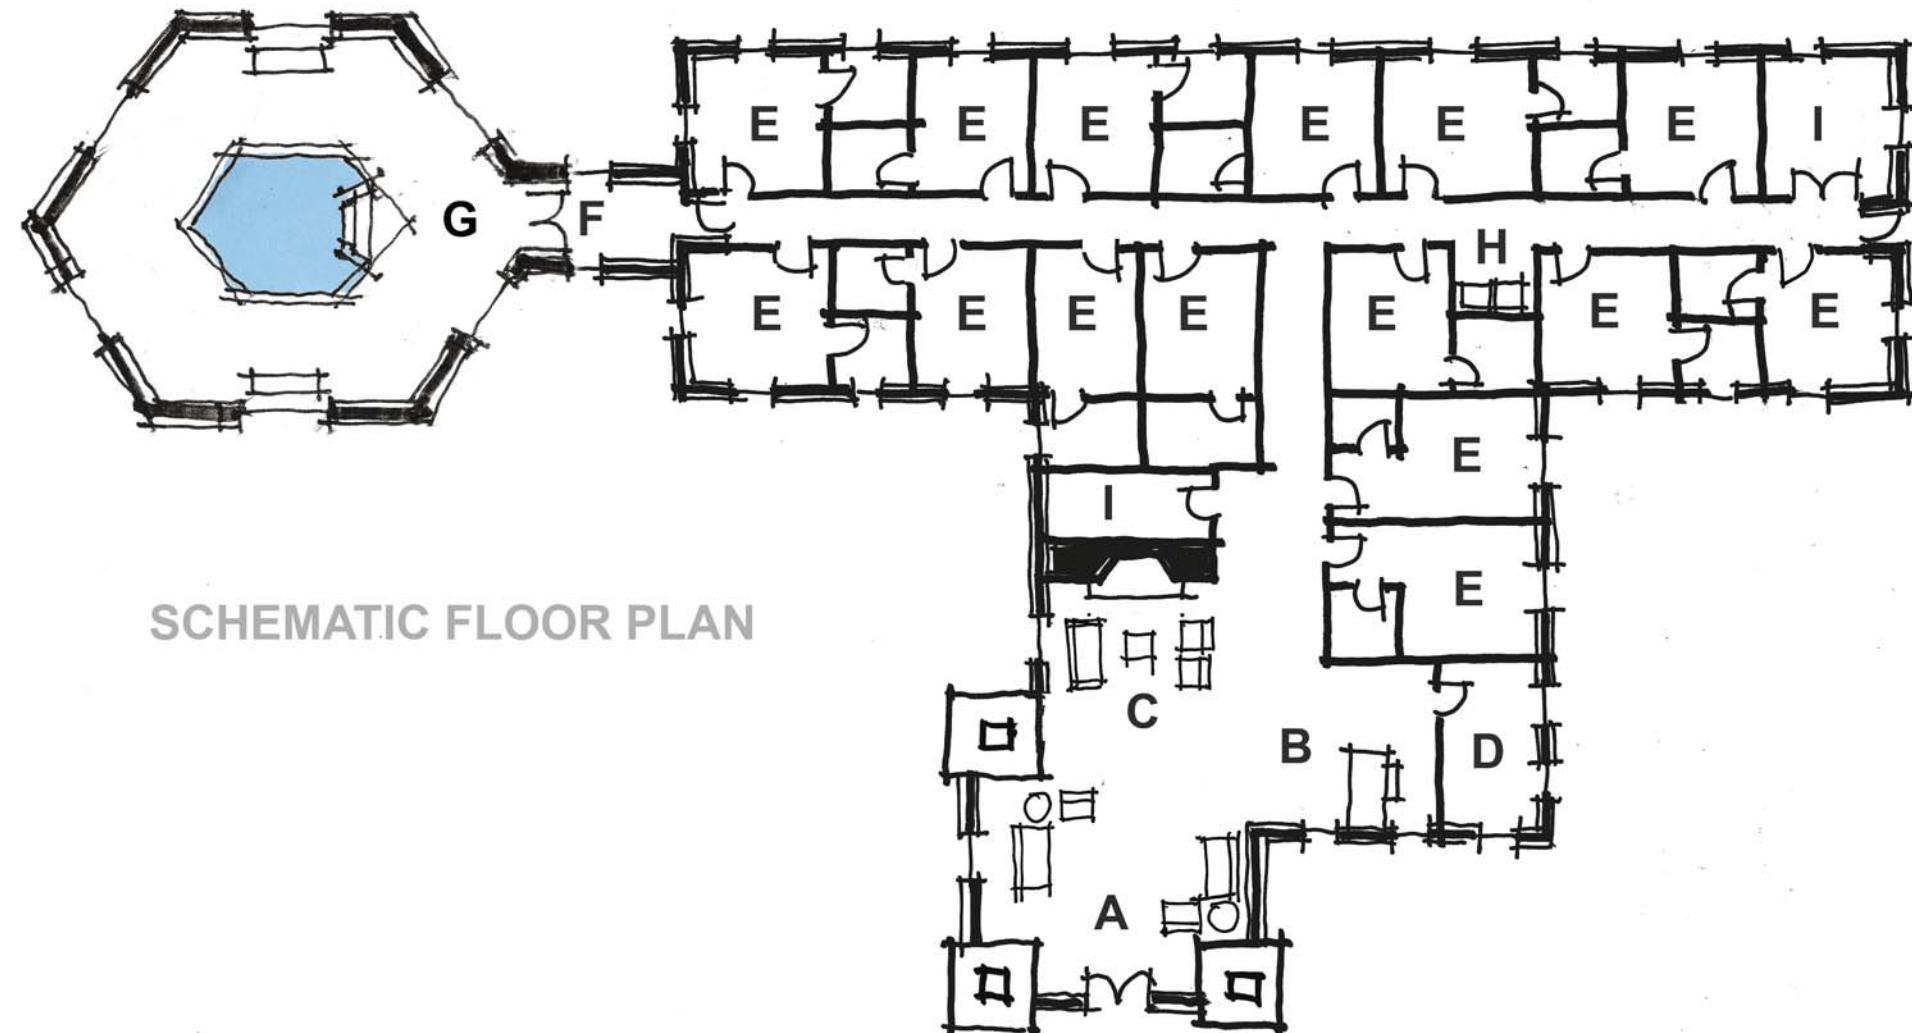

SCHEMATIC FLOOR PLAN

MIKVAH INSPIRATION

